



PLOT DATE Thursday, March 24, 2022 12:04:42 PM

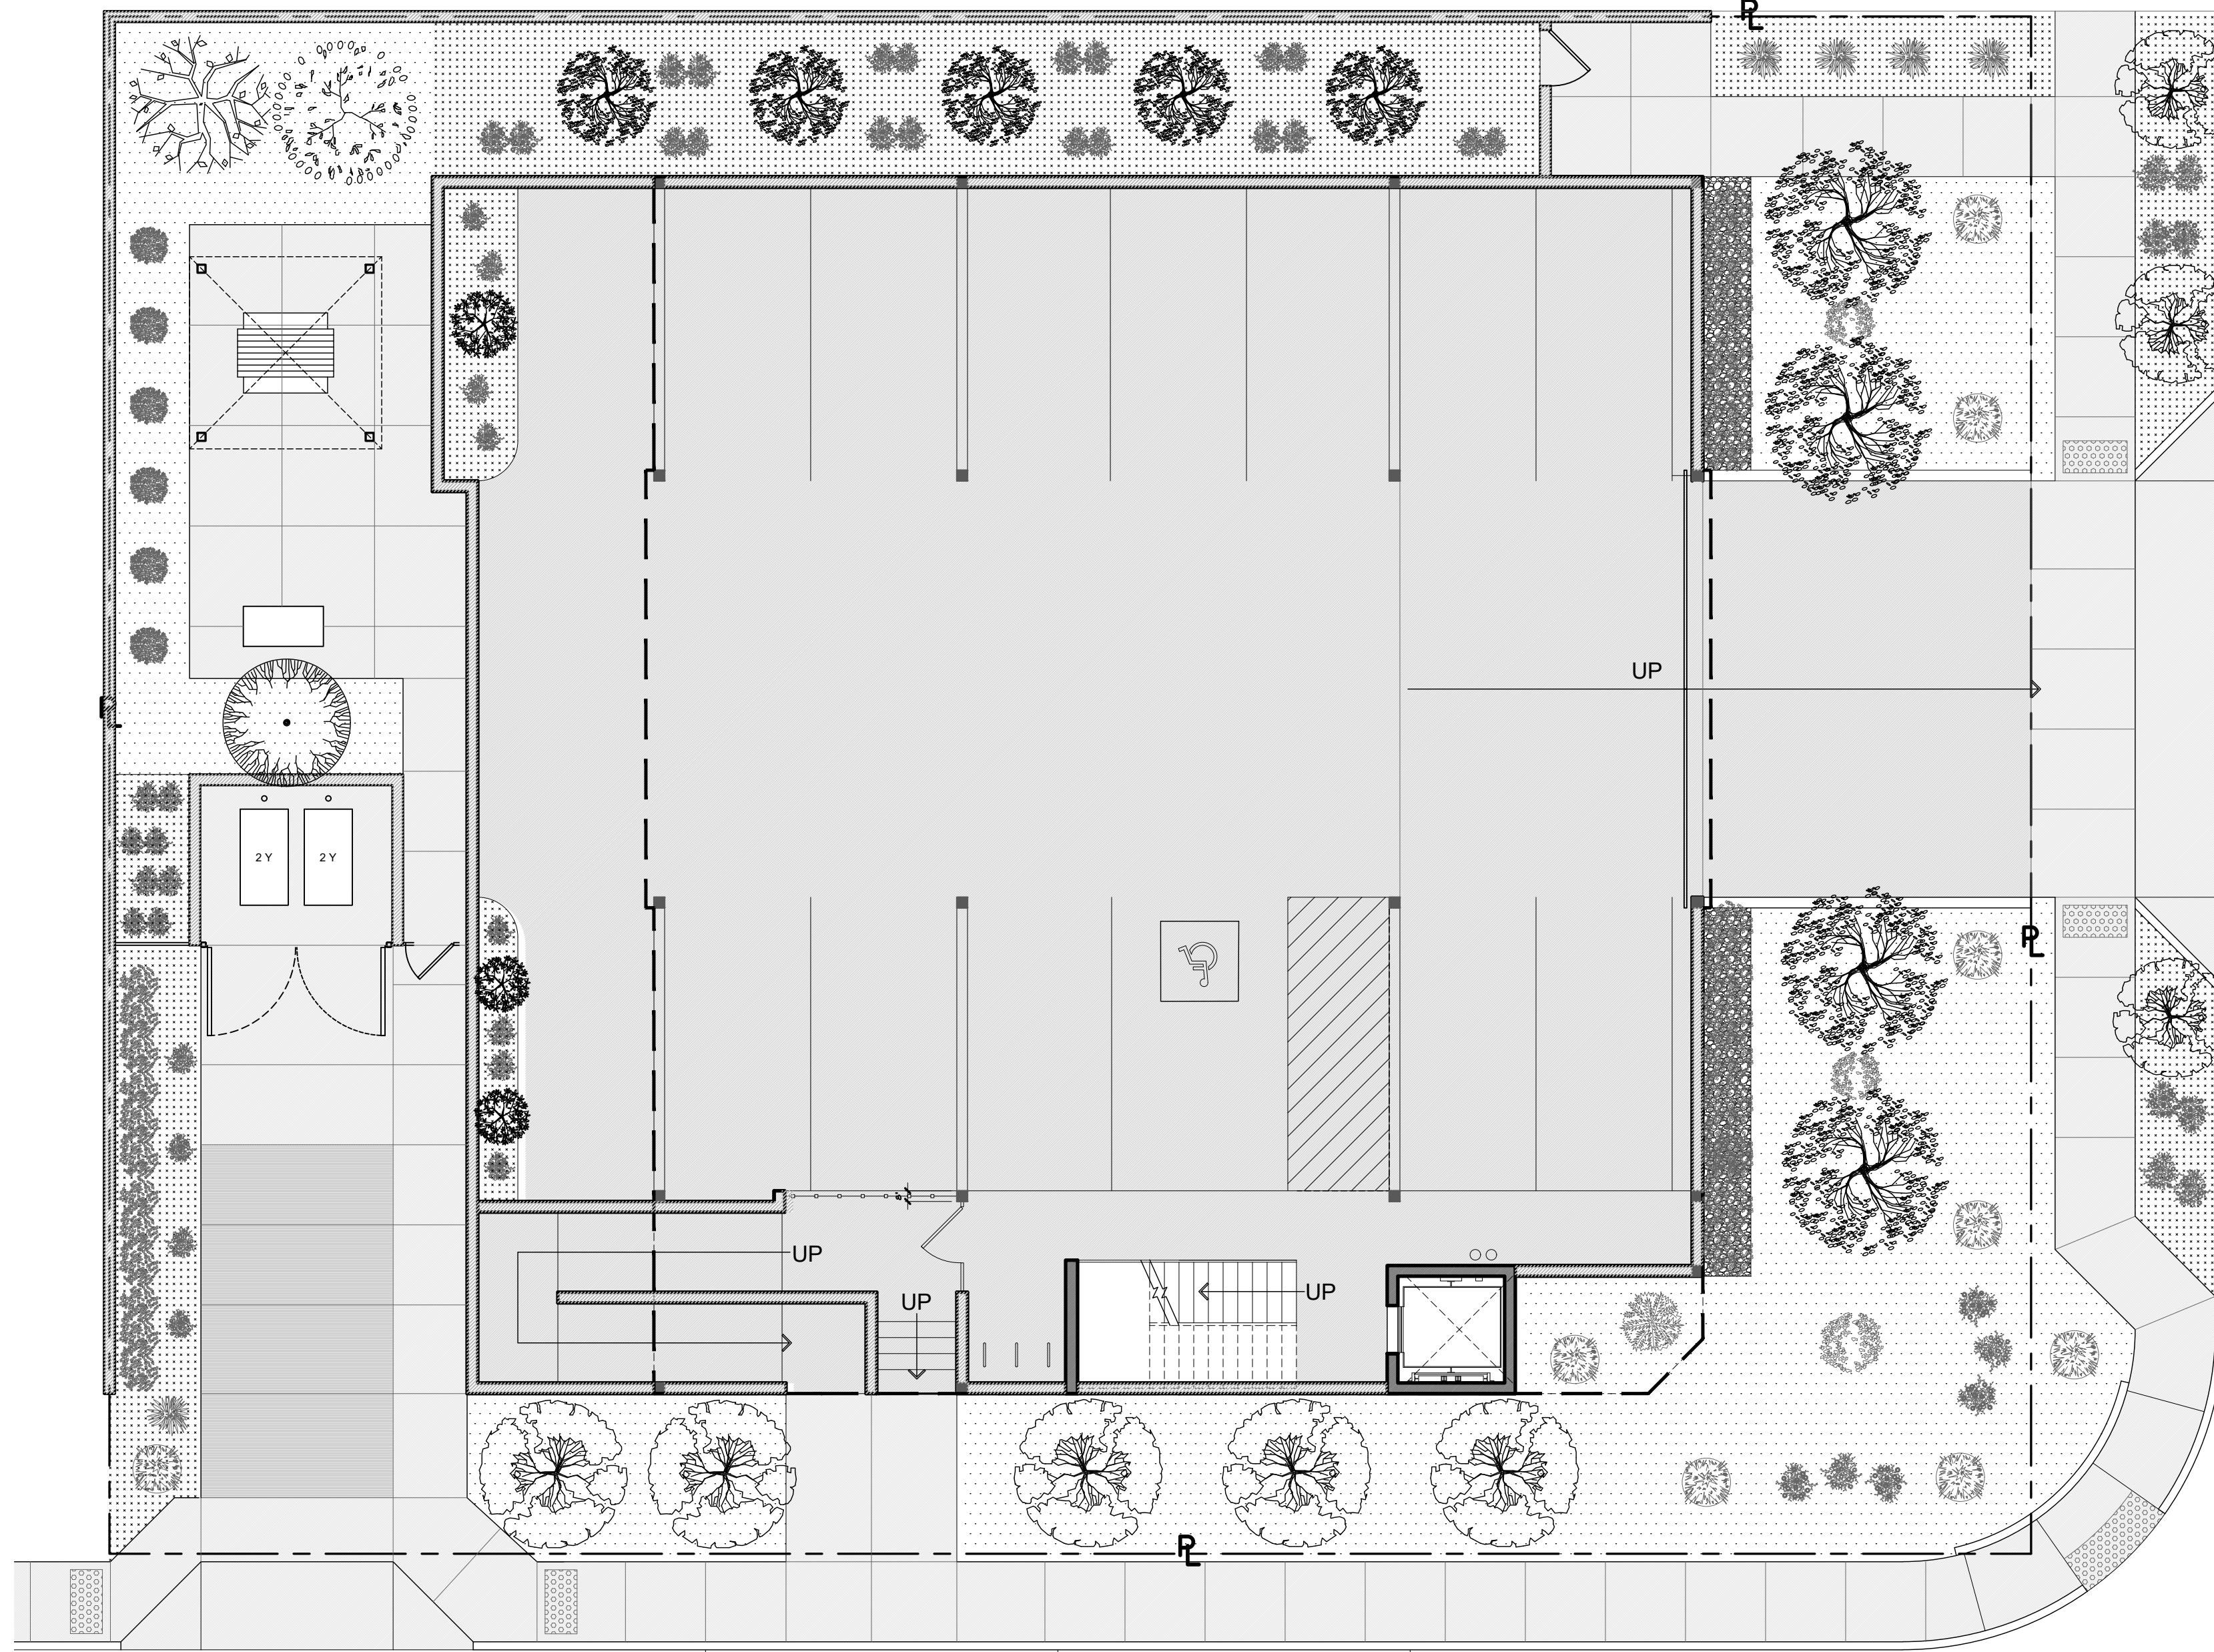

N 35TH STREET  
ROW = 60 FEET

E. CULVER STREET  
ROW = 50 FEET


**1** **BASEMENT PARKING & CONCEPTUAL LANDSCAPE PLAN**  
scale: 1/8" = 1'-0"

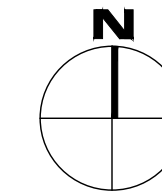

PLANT PALETTE			
SYMBOL	BOTANICAL NAME	COMMON NAME	SIZE / NOTES
TREES			
	MUSEUM PALO VERDE	CERCIDIUM-PARKINSONIA HYBRID	
	ARIZONA ASH	FRAXINUS VELLUTINA	
	CHITALPA	CHITALPA TASHKENTENSIS	
	AFRICAN SUMAC	RHUS IANCA	
	LIVE OAK	QUERCUS VIRGINIANA	
SHRUBS			
	GREEN HOPSEED	DODONAEA VISCOSA	
	PURPLE TRAILING VERBENA	VERBENA X HYBRIDA	
	SILVER BUSH MORNING GLORY	CONVOLVULUS CNEORUM	
	INDIAN LAUREL COLUMBINE	FICUS NITIDA COLUMBINE	
	LANTANA CONFETTI	LANTANA CAMARA CONFETTI	
	LANTANA IRENE	LANTANA CAMARA IRENE	
	PINK TRAILING VERBENA	VERBENA X HYBRIDA	
	RED TEXAS YUCCA	HESPERALOE	
MISCELLANEOUS			
DG	(DECOMPOSED GRANITE) NOTE: 2" DEPTH REQUIRED IN ALL PLANTING AREAS		
TURF	SPECIFY AS APPLICABLE		

MATERIAL LEGEND	
	TURF
	DECOMPOSED GRANITE
	CONCRETE
	ASPHALT

**VICINITY MAP**  
N.T.S.

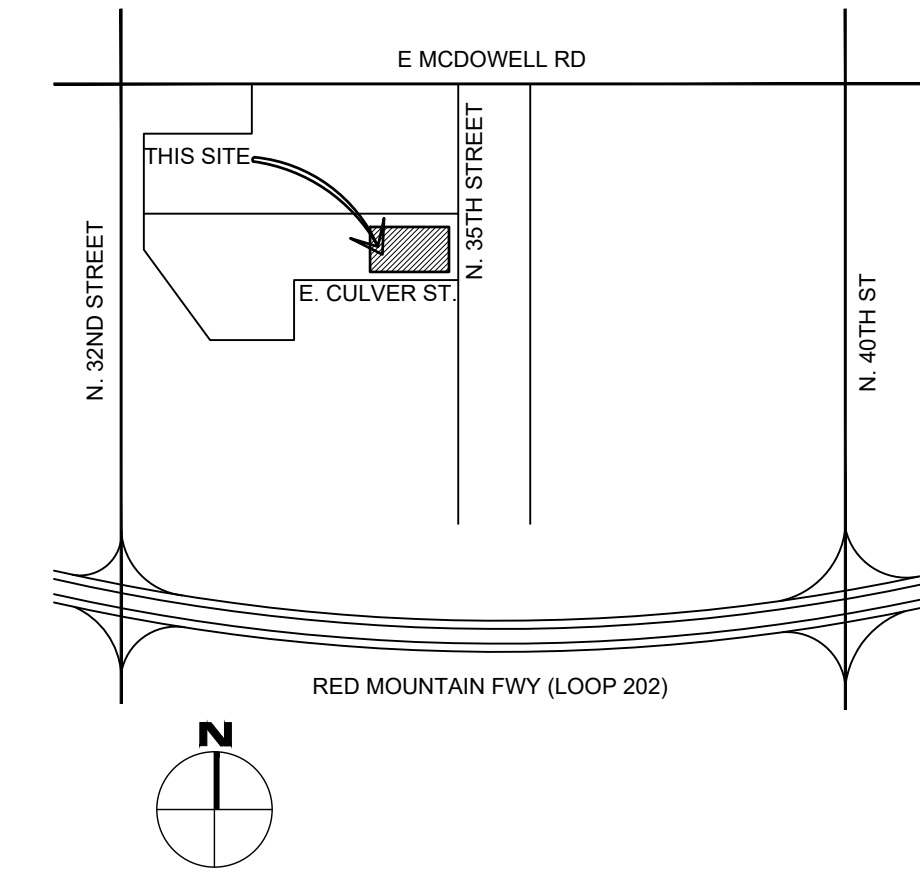

**aakai** architecture + interiors  
7955 N. WILLOW BLVD. SUITE 100, PHOENIX, AZ 85020  
480.588.8822  
aakai.com  
© 2021

**FIRST MILL - N 35TH ST**  
1234 N 35TH ST  
PHOENIX, AZ 85008

KIVA # 22-394 SDEV # 2200063 PAPP # 2200664

PRE-CONSTRUCTION PHASE		
NO.	ISSUED FOR:	DATE
	SITE PLAN SUBMITTAL	01-25-2022
	REZONING SUBMITTAL	03-24-2022

CONSTRUCTION PHASE		
REV.	BULLETTIN #	DATE



SHEET TITLE  
**CONCEPTUAL LANDSCAPE PLAN**

SCALE: AS NOTED  
DATE: 11/08/2021  
JOB NUMBER: 2125-00

**A03**